


THIS DOCUMENT IS SUPPLIED IN STRICT CONFIDENCE AND MUST NOT BE LENT, REPRODUCED OR DISCLOSED TO ANY THIRD PARTY WITHOUT THE WRITTEN CONSENT OF GRAF UK LIMITED

DO NOT SCALE - IF IN DOUBT ASK

NOTES:-

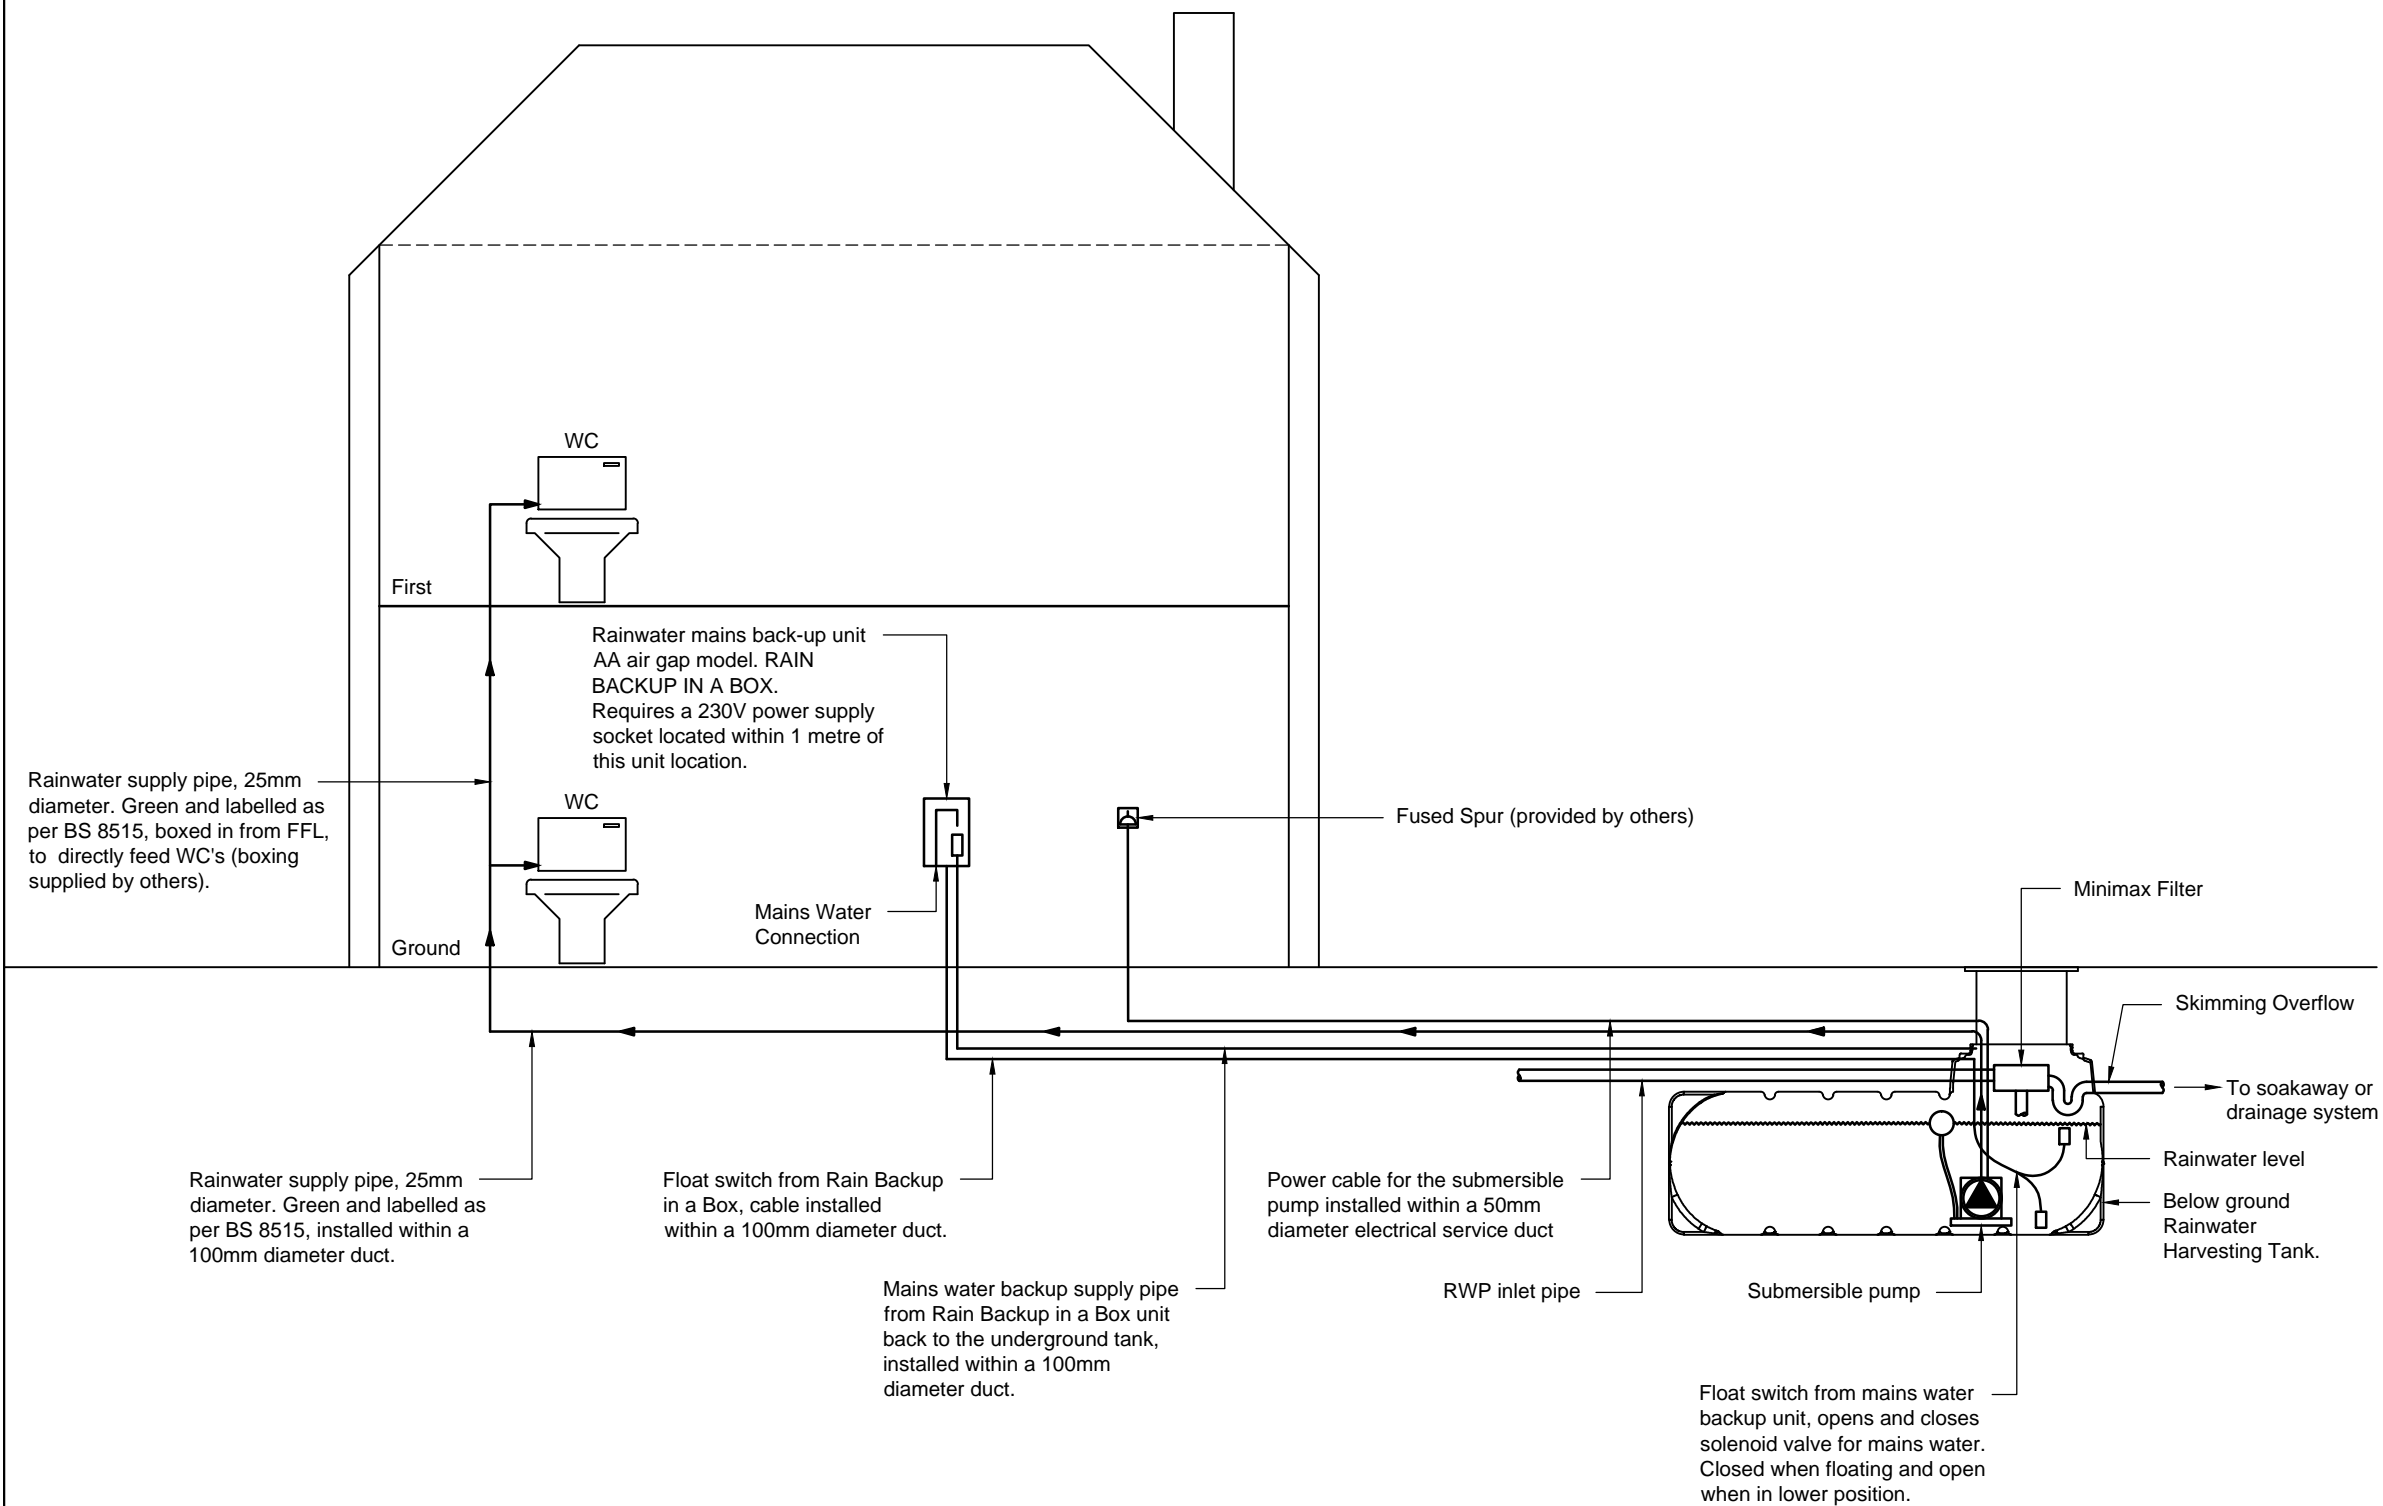

P1	TITLE BLOCK AMENDED	MC	28.03.14
P0	FOR GUIDANCE	PA	02.10.13
REV.	DESCRIPTION	BY	DATE

GRAF GRAF UK Limited

GRAF UK Limited, Willington, Shipston on Stour, Warwickshire. CV36 5AS
 T: 01608 661500 F: 01295 211333
 E: info@grafuk.co.uk www.grafuk.co.uk

DRAWN:	PA	DATE:	02.10.13
CHECKED:	MR	SCALE:	NTS@A3

PROJECT
Rainwater Harvesting Schematic

DESCRIPTION
Direct Supply System With Mains Water Backup Unit

DRAWING No.	SK004	REV.	P1
-------------	--------------	------	-----------